



Key Section 1:500

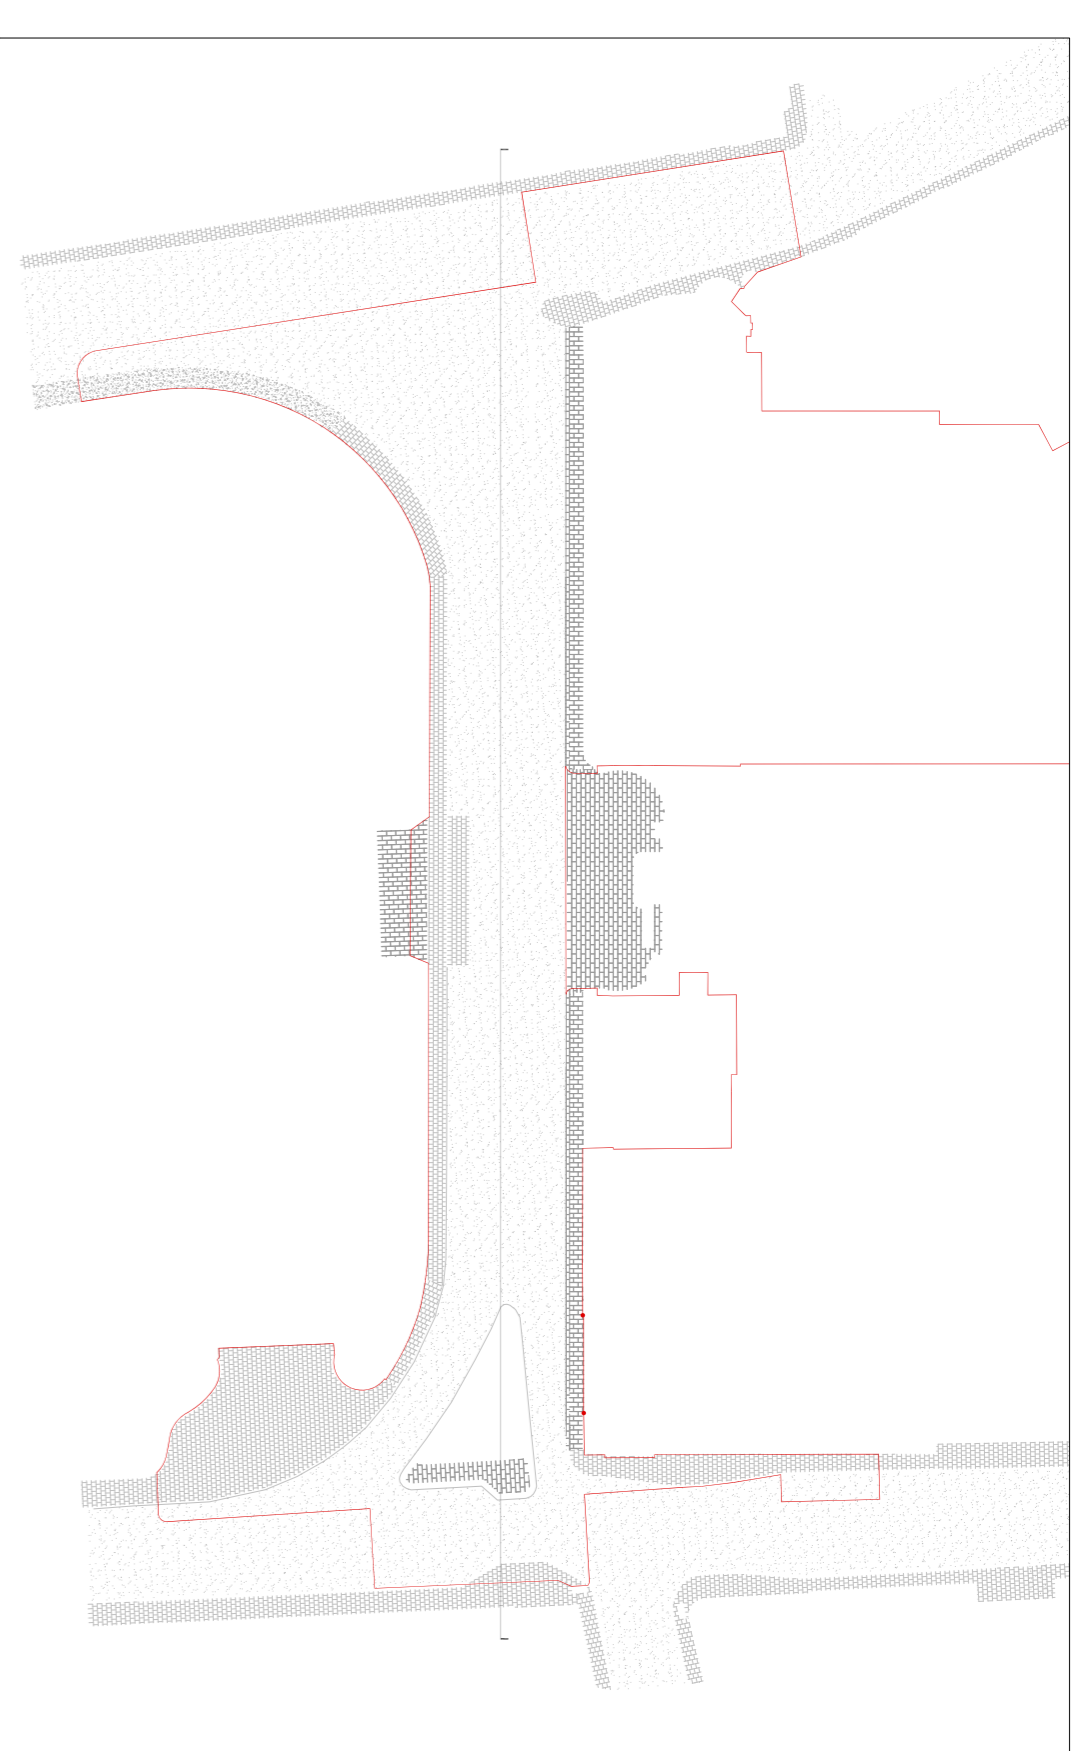


Key Plan 1:1000

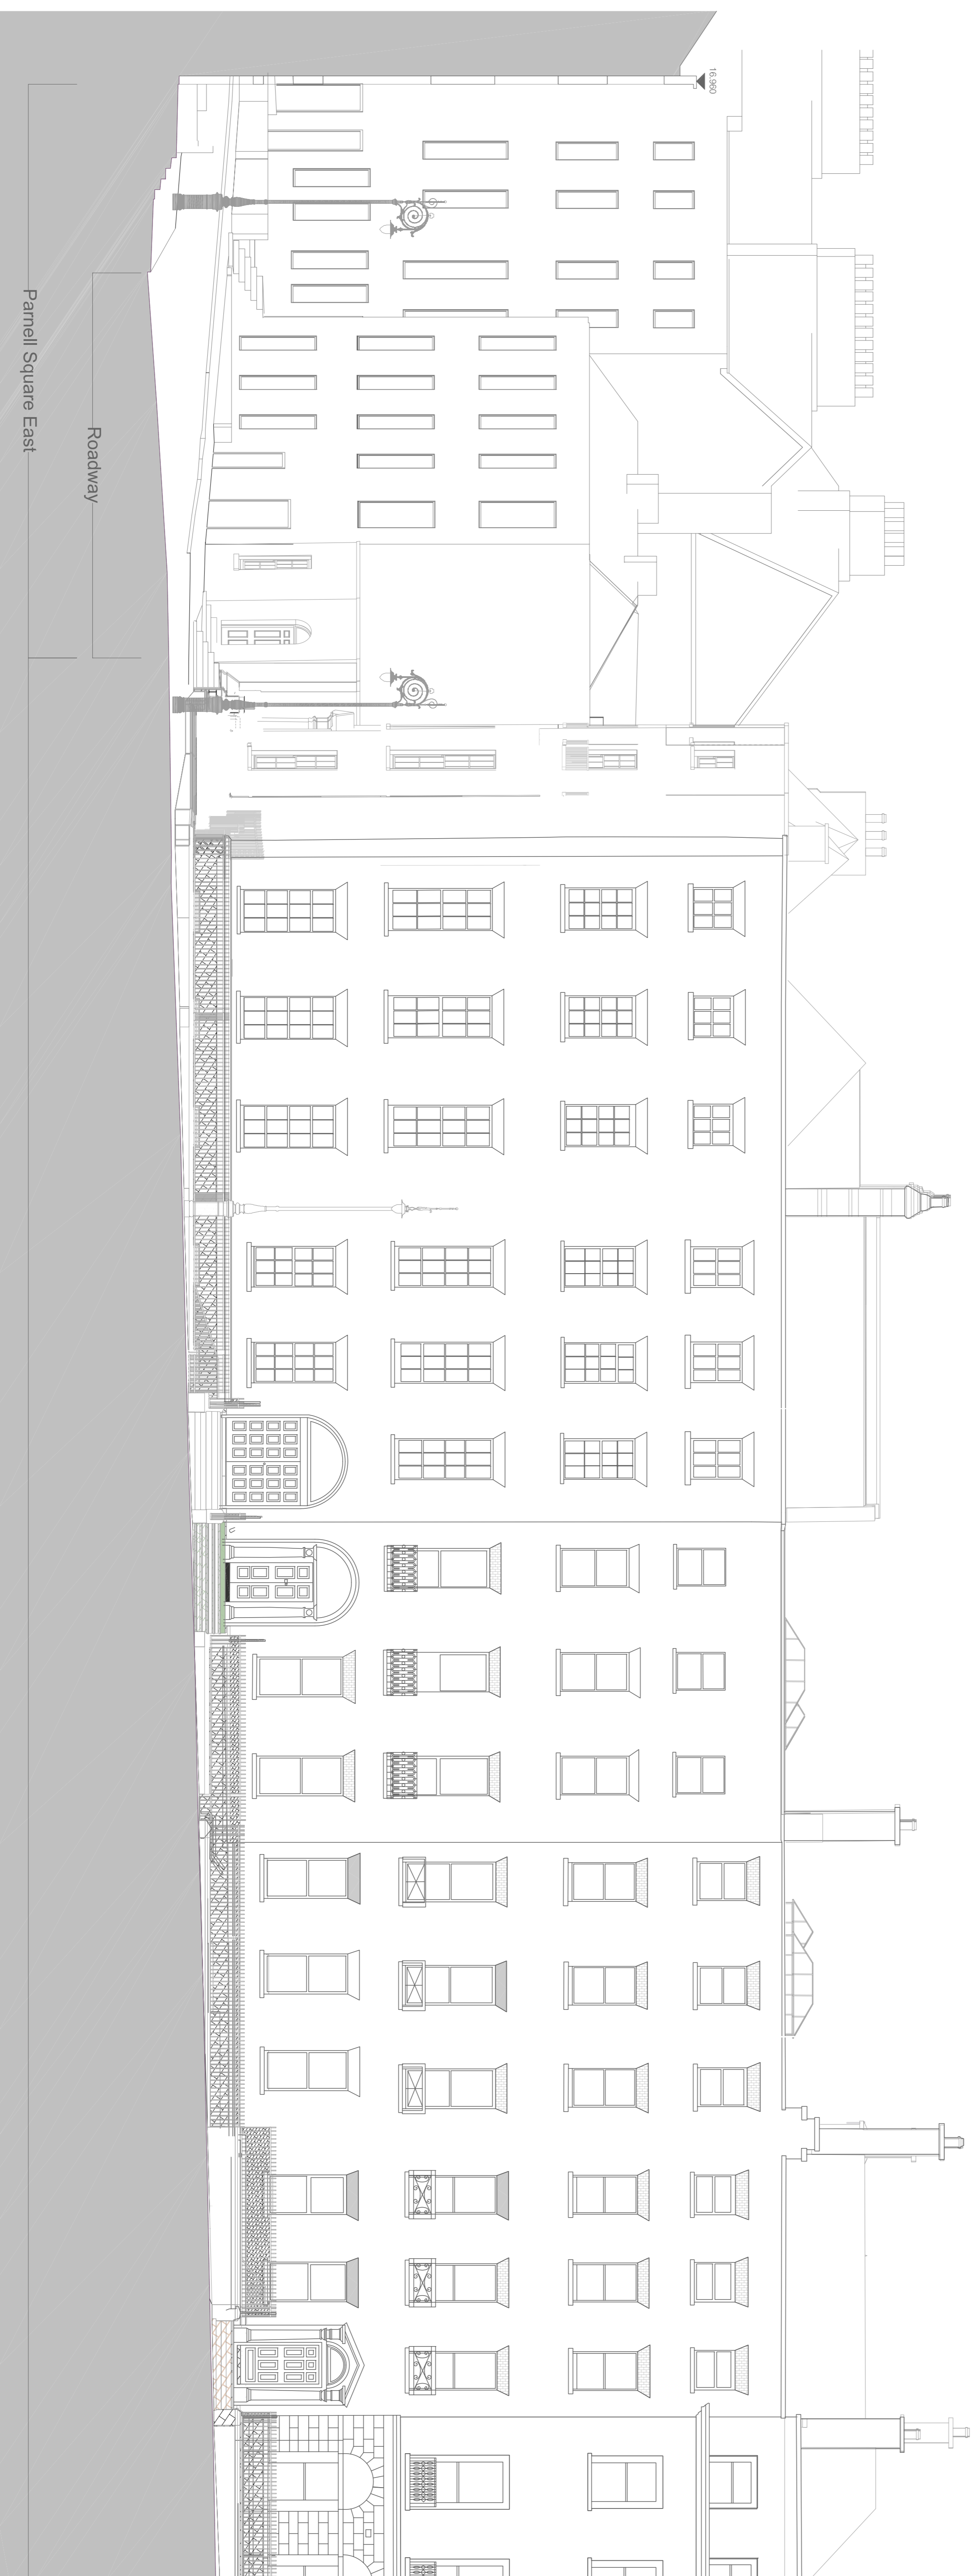

Section 1-A 1:100

Legend

Project	Parnell Square Cultural Quarter, New Dublin City Library and Public Realm Works		
Client	Dublin City Council & DCU Development Ltd (Joint Applicants)		
Drawings	Public Realm - Section 01A - Elevation	Draw No.	DR1407-01A-E
Date	10/07/18	Scale	1:100 (B.A.)
Drawn by	DM	Drawn by	BS
		Stage	Plotting
		Issue	Rev. 0

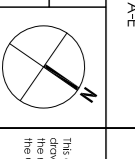

Bernard Seymour Landscape Architects
 4 MARY'S ABBEY, DUBLIN 7 | +353 1 874774 | info@bsla.com

This drawing is the property of Bernard Seymour Landscape Architects and is not to be used, copied, reproduced, or otherwise disseminated without the written consent of Bernard Seymour Landscape Architects. The design is subject to change without notice. The drawings are prepared by Bernard Seymour Landscape Architects and are not to be used for any other purpose without the written consent of Bernard Seymour Landscape Architects.