



Key Section 1:500

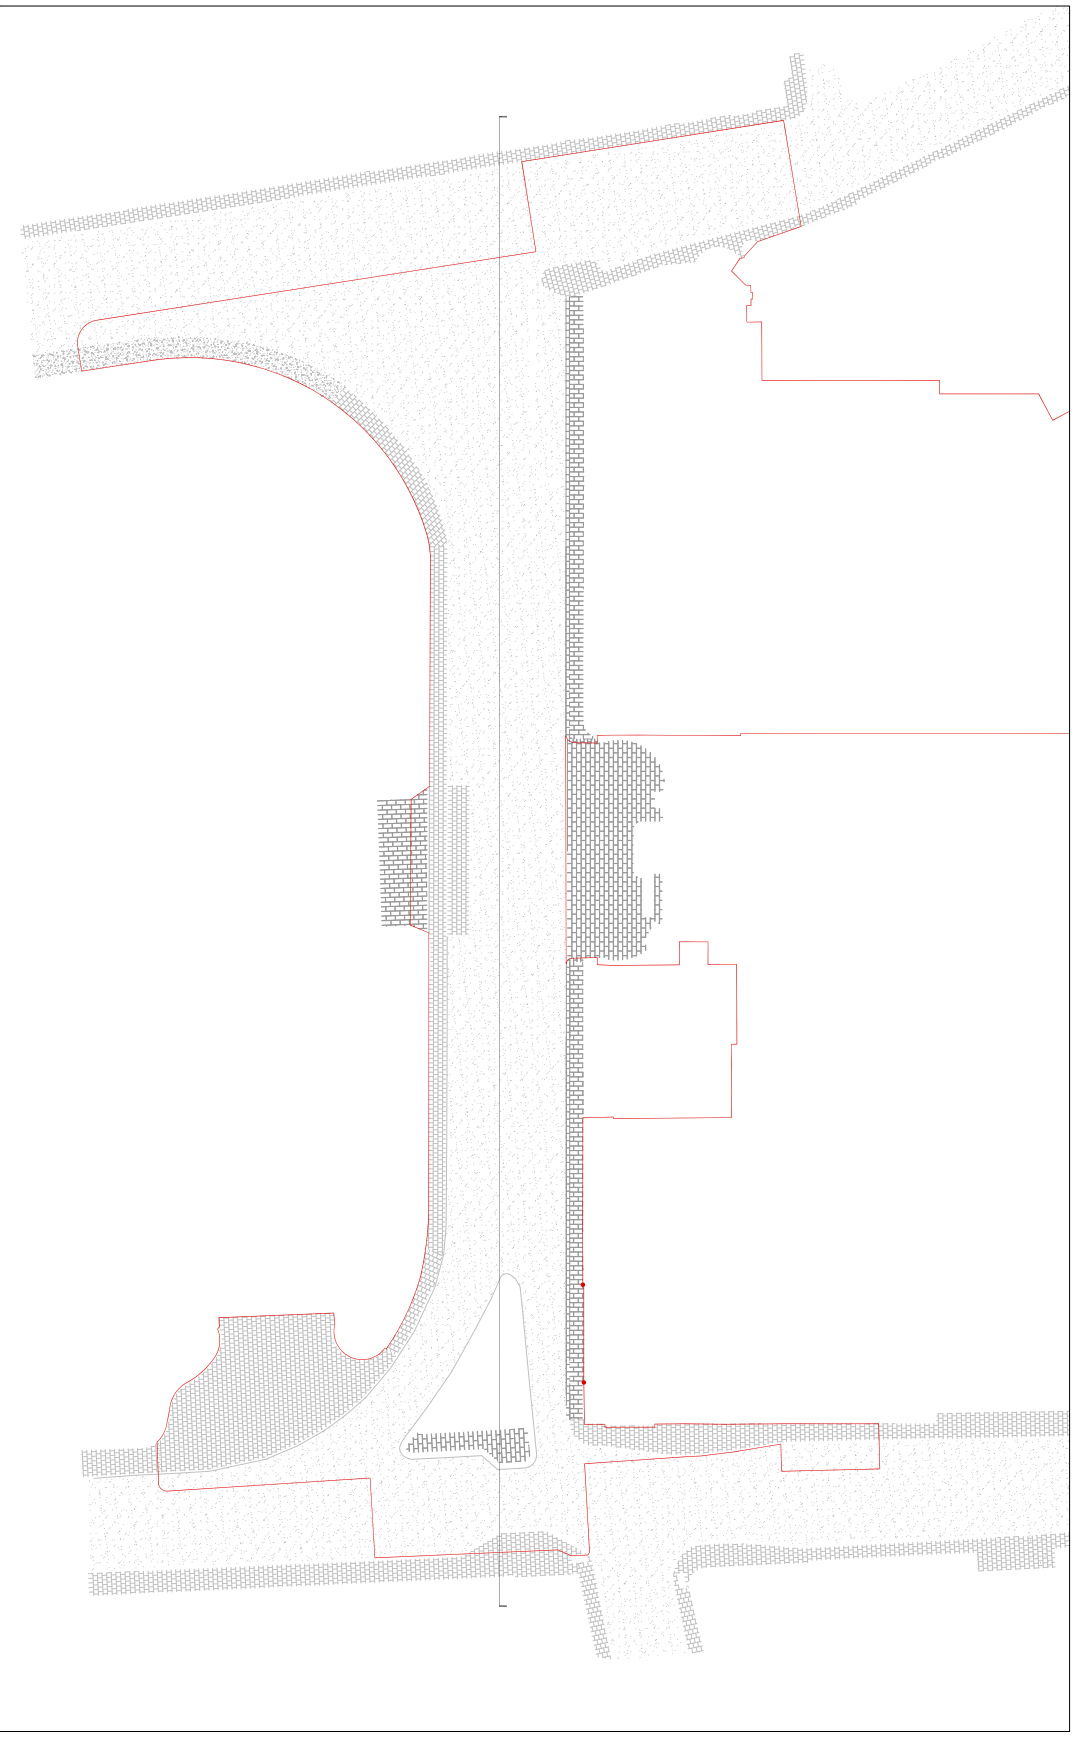

Key Plan 1:1000

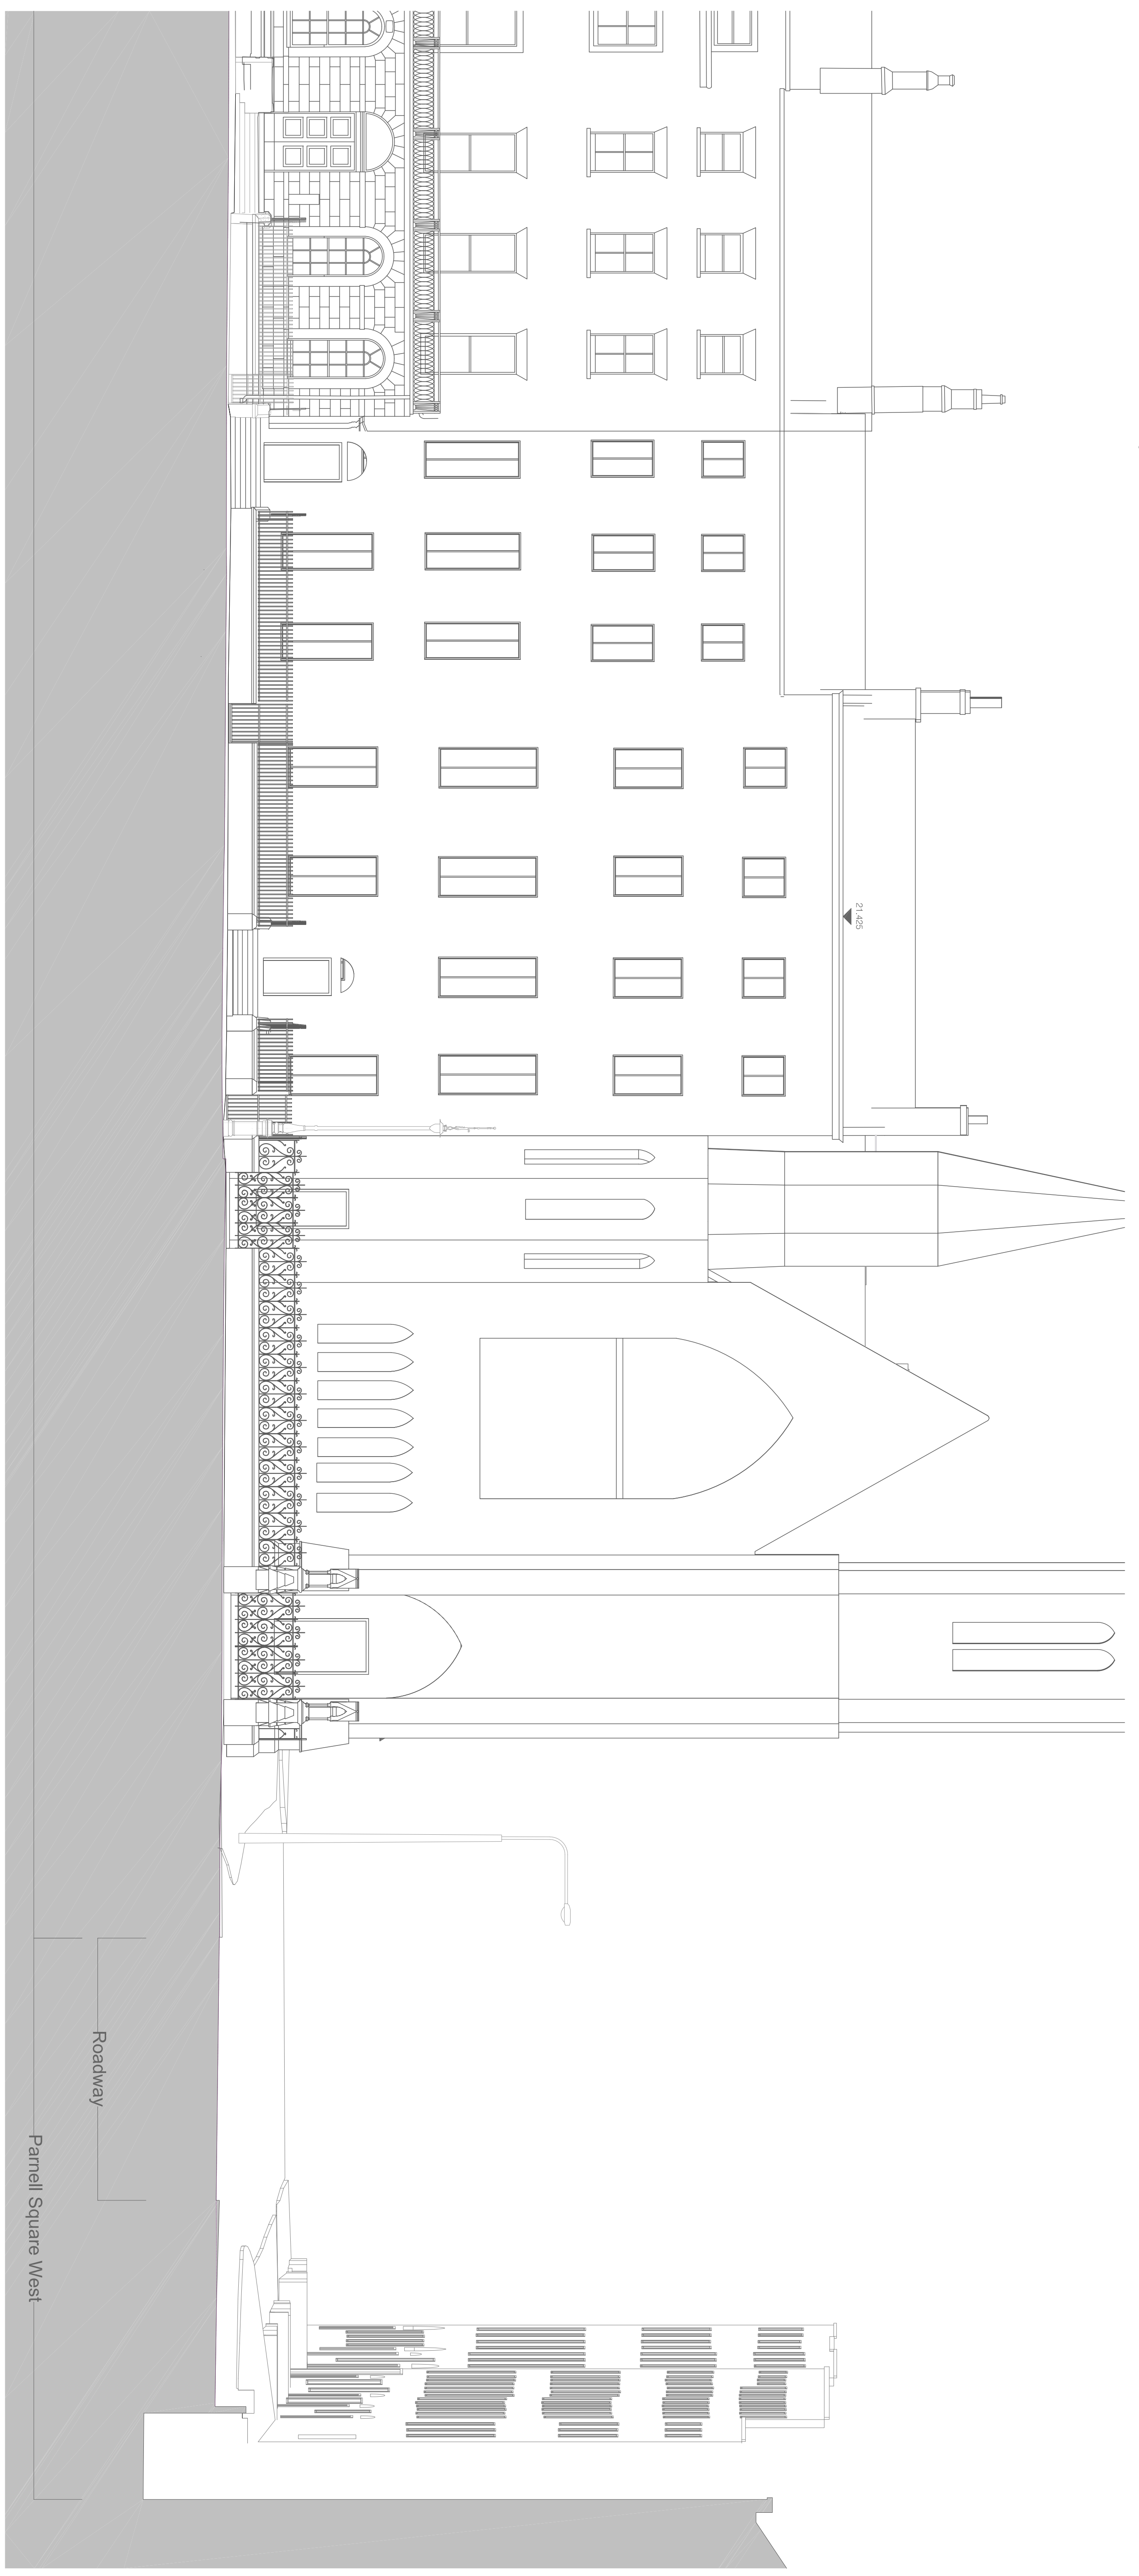

Section 1-C 1:100

Legend	
	Roadway
	Parnell Square West

Project	Forsyth Square Cultural Quarter, New Dublin City Library and Public Realm Works		
Client	Dublin City Council & DCU Development Ltd (Joint Applicants)		
Developer	Public Realm - Section 01C - Building	Dwg No.	DM 407-501C-E
Date	10/2018	Scale	1:100 (B.A.)
Drawn by	DM	Drawn by	SE
		Issue	Rev 0

Bernard Seymour Landscape Architects	
4 Moyry Abbey, Dublin 7	+353 1 874774 • info@bernardseymour.com
<small>The information contained in this drawing is the property of Bernard Seymour Landscape Architects. It is to be used only for the project and site for which it was prepared. It is not to be used for any other purpose without the written consent of Bernard Seymour Landscape Architects. The information contained in this drawing is not to be used for any other purpose without the written consent of Bernard Seymour Landscape Architects.</small>	